

PLQ TOWER 2, LEVEL 6


ACCOMMODATION SCHEDULE

AREA	NO	HC
CEO OFFICE	1	1
PRIVATE OFFICES	5	5
IAU OFFICE (3p)	1	3
HUMAN RESOURCES OFFICE (7p)	1	7
FINANCE & ADMIN OFFICE (9p)	1	9
OPEN NEIGHBOURHOODS (DESKS)	4	118
OPEN NEIGHBOURHOODS (CUBICLES)	4	17
TOUCH-DOWN AREAS (HOT DESKS) (10p)	4	40
OPEN PLAN WORK/TEAM TABLES (10p)	4	40
TOTAL WORK-SEATS		240


AREA	NO	HC
BOARDROOM (22-36p)	1	36
TRAINING ROOMS (18p)	2	36
LARGE MEETING ROOM (22-26p)	1	26
MEDIUM MEETING ROOM (10p) / GREEN ROOM	1	10
MEDIUM MEETING ROOMS (4-8p)	6	32
SMALL MEETING/HUDDLE ROOMS (3p)	4	12
SMALL MENTOR ROOMS (2-3p)	4	11
FOCUS ROOMS (1p)	4	4
TOTAL MEETING/TRAINING SEATS		167

AREA	NO	HC
WORK CAFE/SOCIAL LOUNGE (50p)	1	50
PHONE BOOTHS	9	9
IT/SERVER ROOM	1	-
MULTI-FUNCTION ROOM (MULTI-FAITH/NURSING)	1	1
PRINT/COPY POINTS	4	-
WATER POINTS	2	-
STORAGE ROOMS	5	-
LOCKERS (INTERNAL:400WX500DX450H)	210	-

PART PLAN (TOWN-HALL & EVENTS)

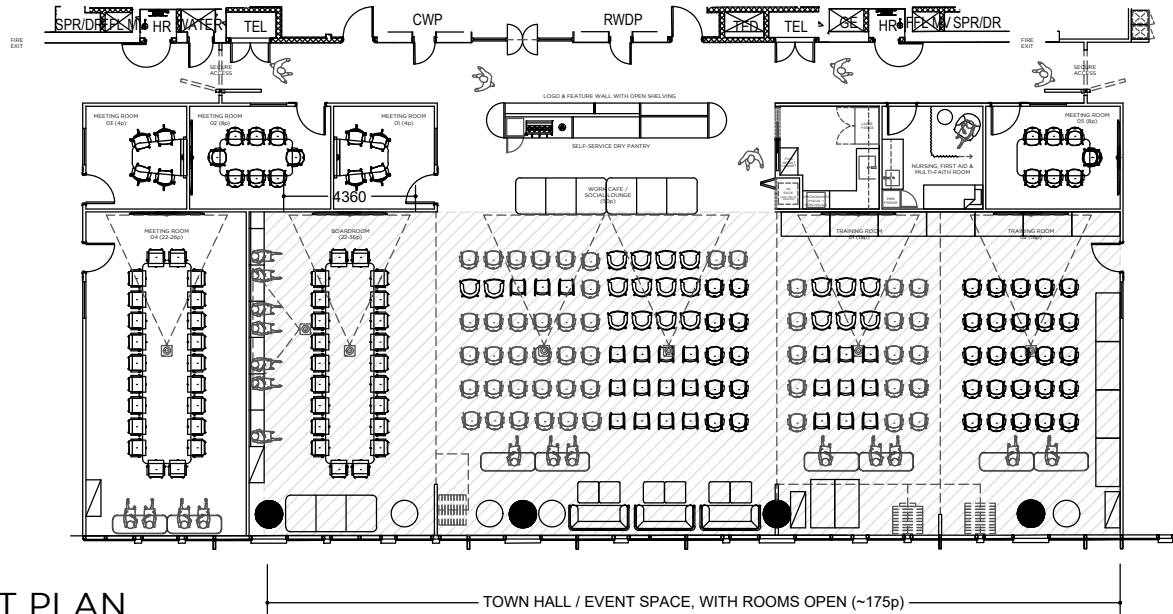

Key Plan:

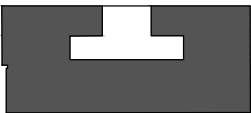

General Notes:

All work to be carried out in accordance with Building Codes of Singapore, local Authority Regulations, local Statutory Regulations and all other relevant Authorities concerned.

All work to be carried out in a professional & workmanship like manner according to the plans & specification.

Do not scale off the drawings unless otherwise stated and use figured dimensions in preference. All dimensions are to be checked & verified on site before the commencement of any work, all dimensions & levels are subject to final survey and set-out.

Copyright Savills (Singapore) Pte Ltd

Client:

TOTAL AREA:
GROSS LEASE AREA (GLA): 2,515 SQM (27,072 SQFT)
NET USABLE AREA (NUA): 2,109 SQM (22,702 SQFT)

Consultants:

REV AMENDMENT

DATE BY CHK Project Name / Address:

Title:

Status:

TENDER

Drawn by: QS Checked by: QS

Scale: 1:250 @ A3 Date: 04/06/26

Project Number: **KDS-PLQ2**

Drawing Number:

Revision:

savills

30 Cecil Street
#20-03, Prudential Tower
(S) 049712, Singapore
savills.com.sg

KidSTART

LAYOUT PLAN LEVEL 6

1 Paya Lebar Link, Tower 2,
Singapore, 408533
(Level 6)

001